
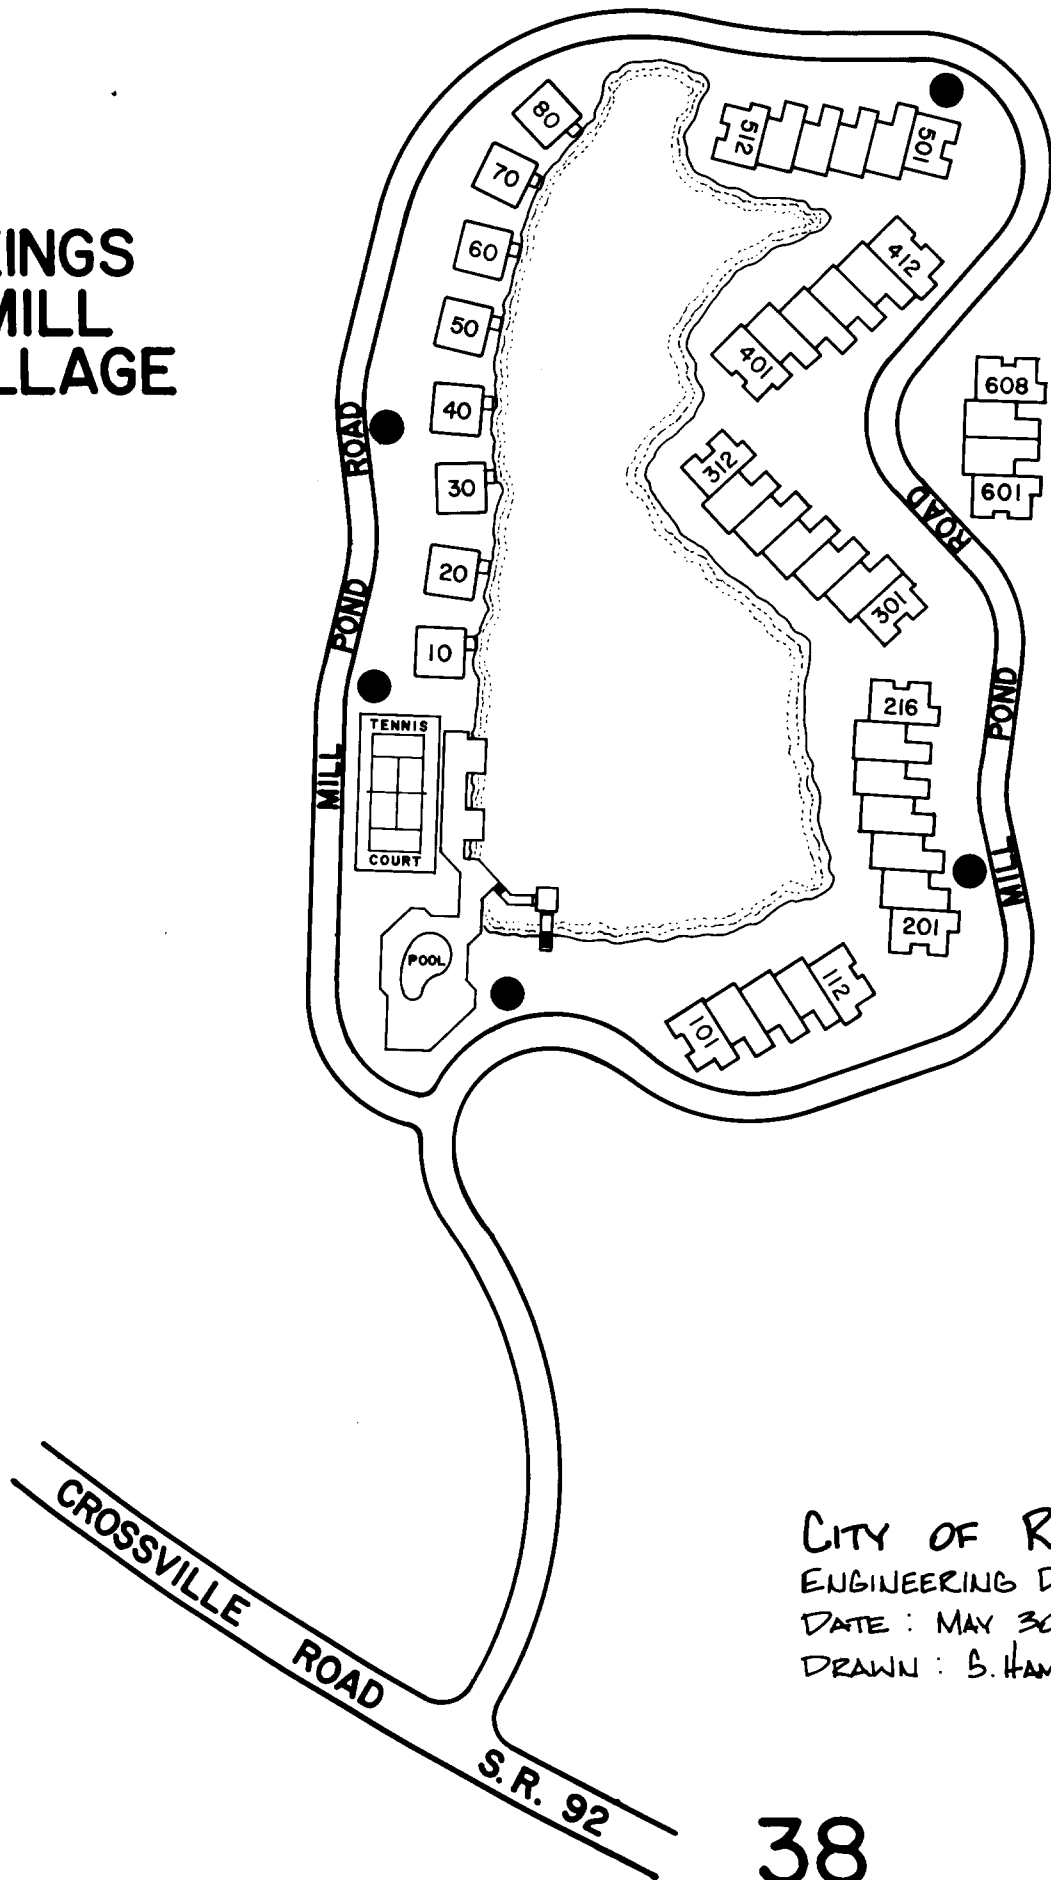


# KINGS MILL VILLAGE

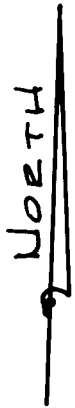

CITY OF ROSWELL  
ENGINEERING DEPARTMENT  
DATE : MAY 30, 1989  
DRAWN : S. HAMBY