


LAKEVIEW PATIO HOMES

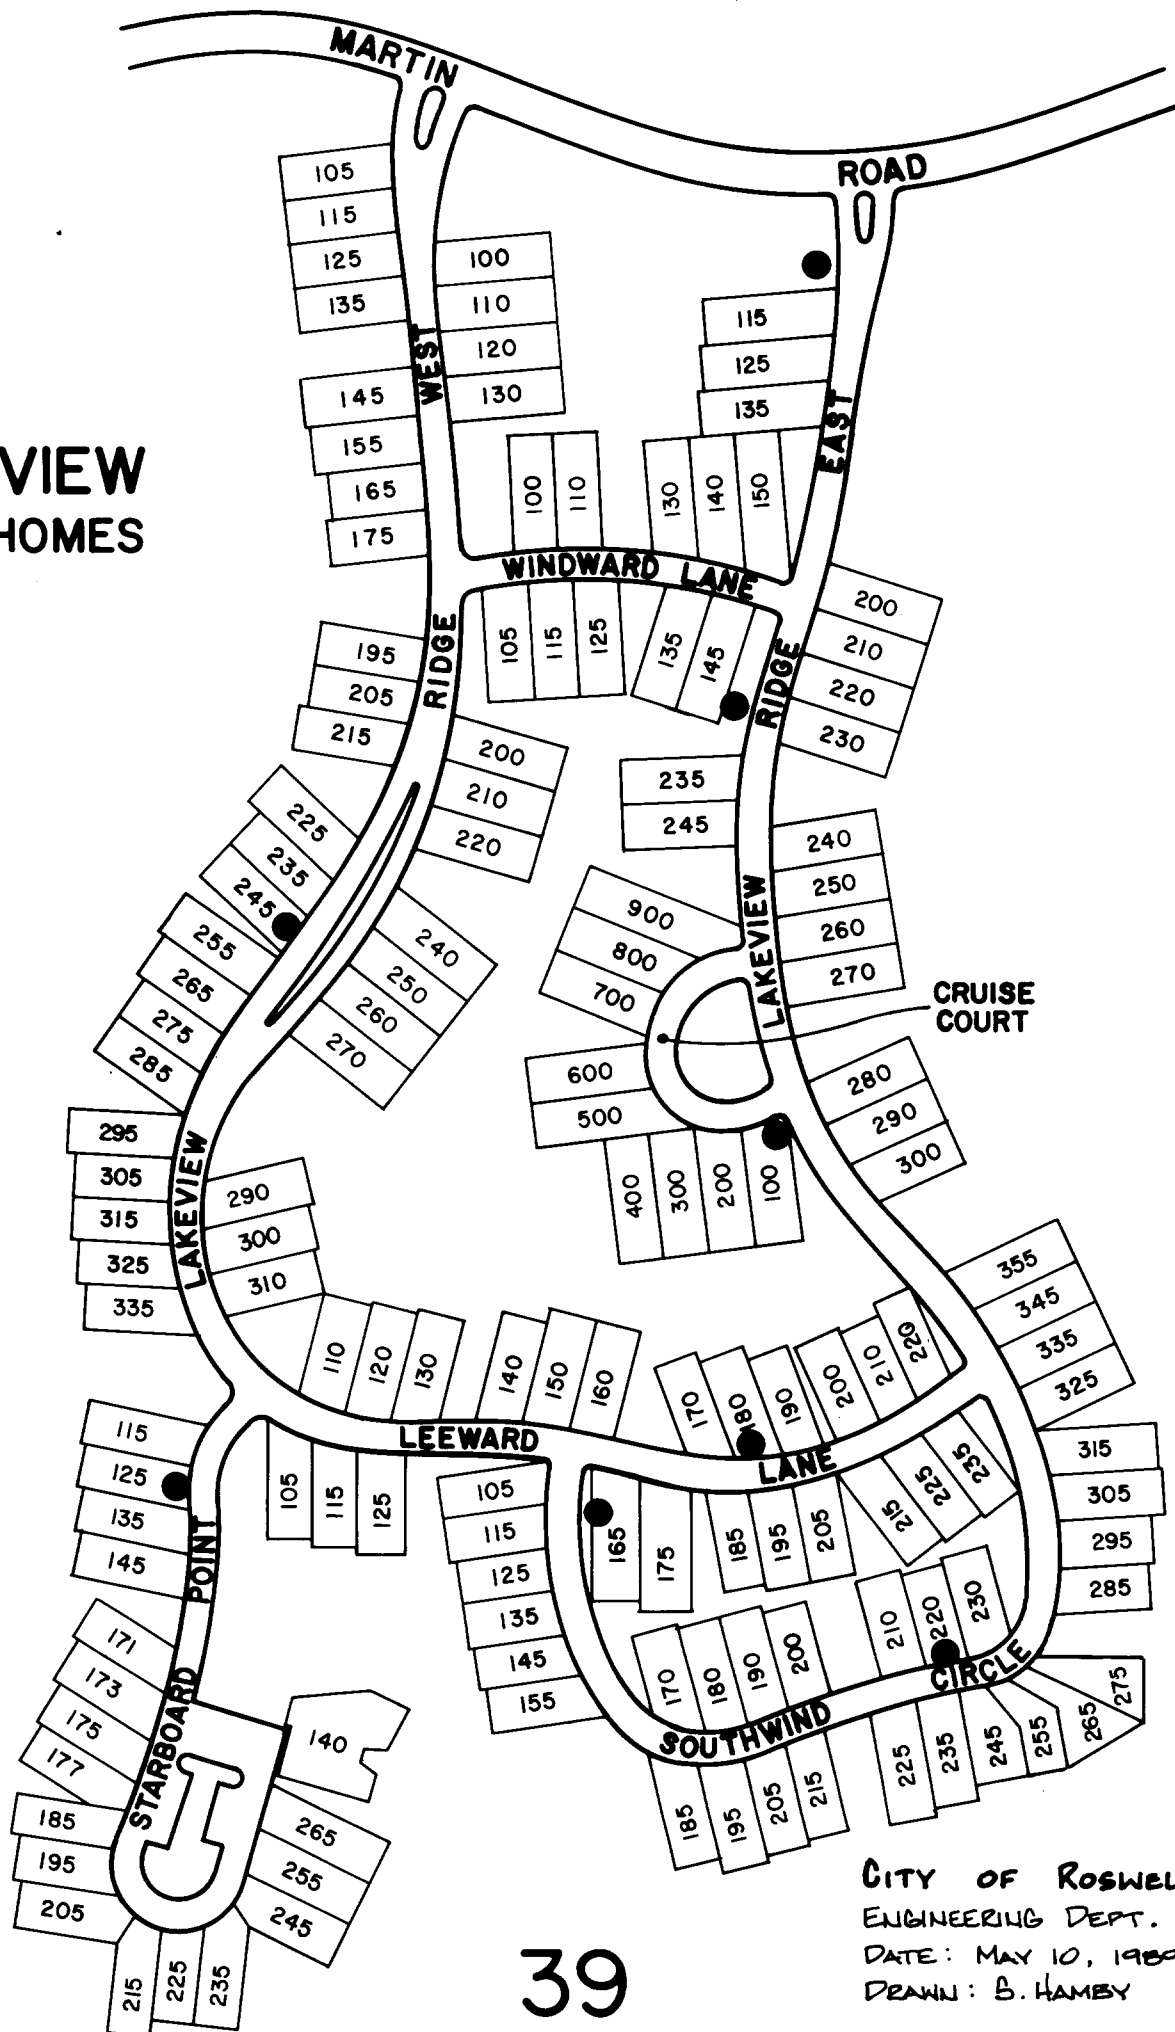

CITY OF ROSWELL
ENGINEERING DEPT.
DATE: MAY 10, 1989
DRAWN: B. HAMBY