


# MYRTLE STREET APARTMENTS

815 MYRTLE ST.

NORTH

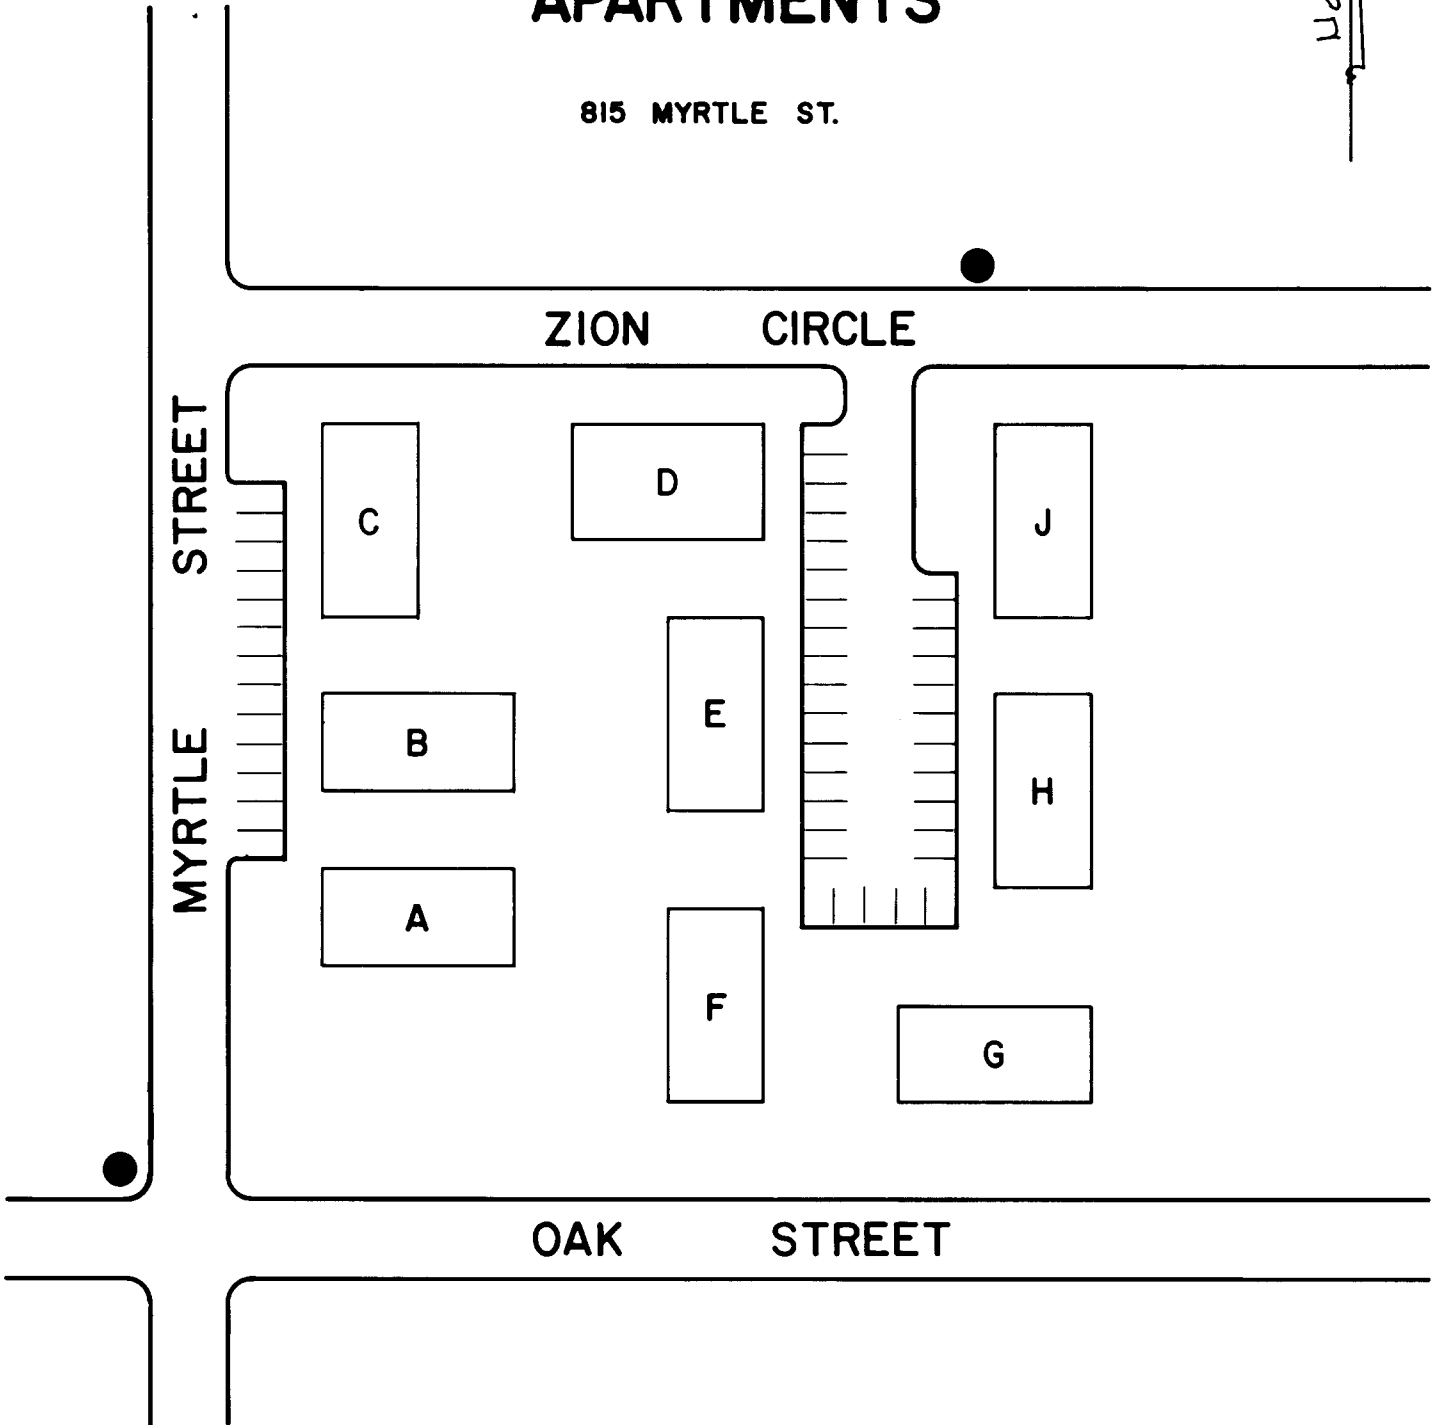

CITY OF ROSWELL  
ENGINEERING DEPARTMENT  
DATE: MAY 31, 1989  
DRAWN: B. HAMBLY