


# WOOD CROSSING

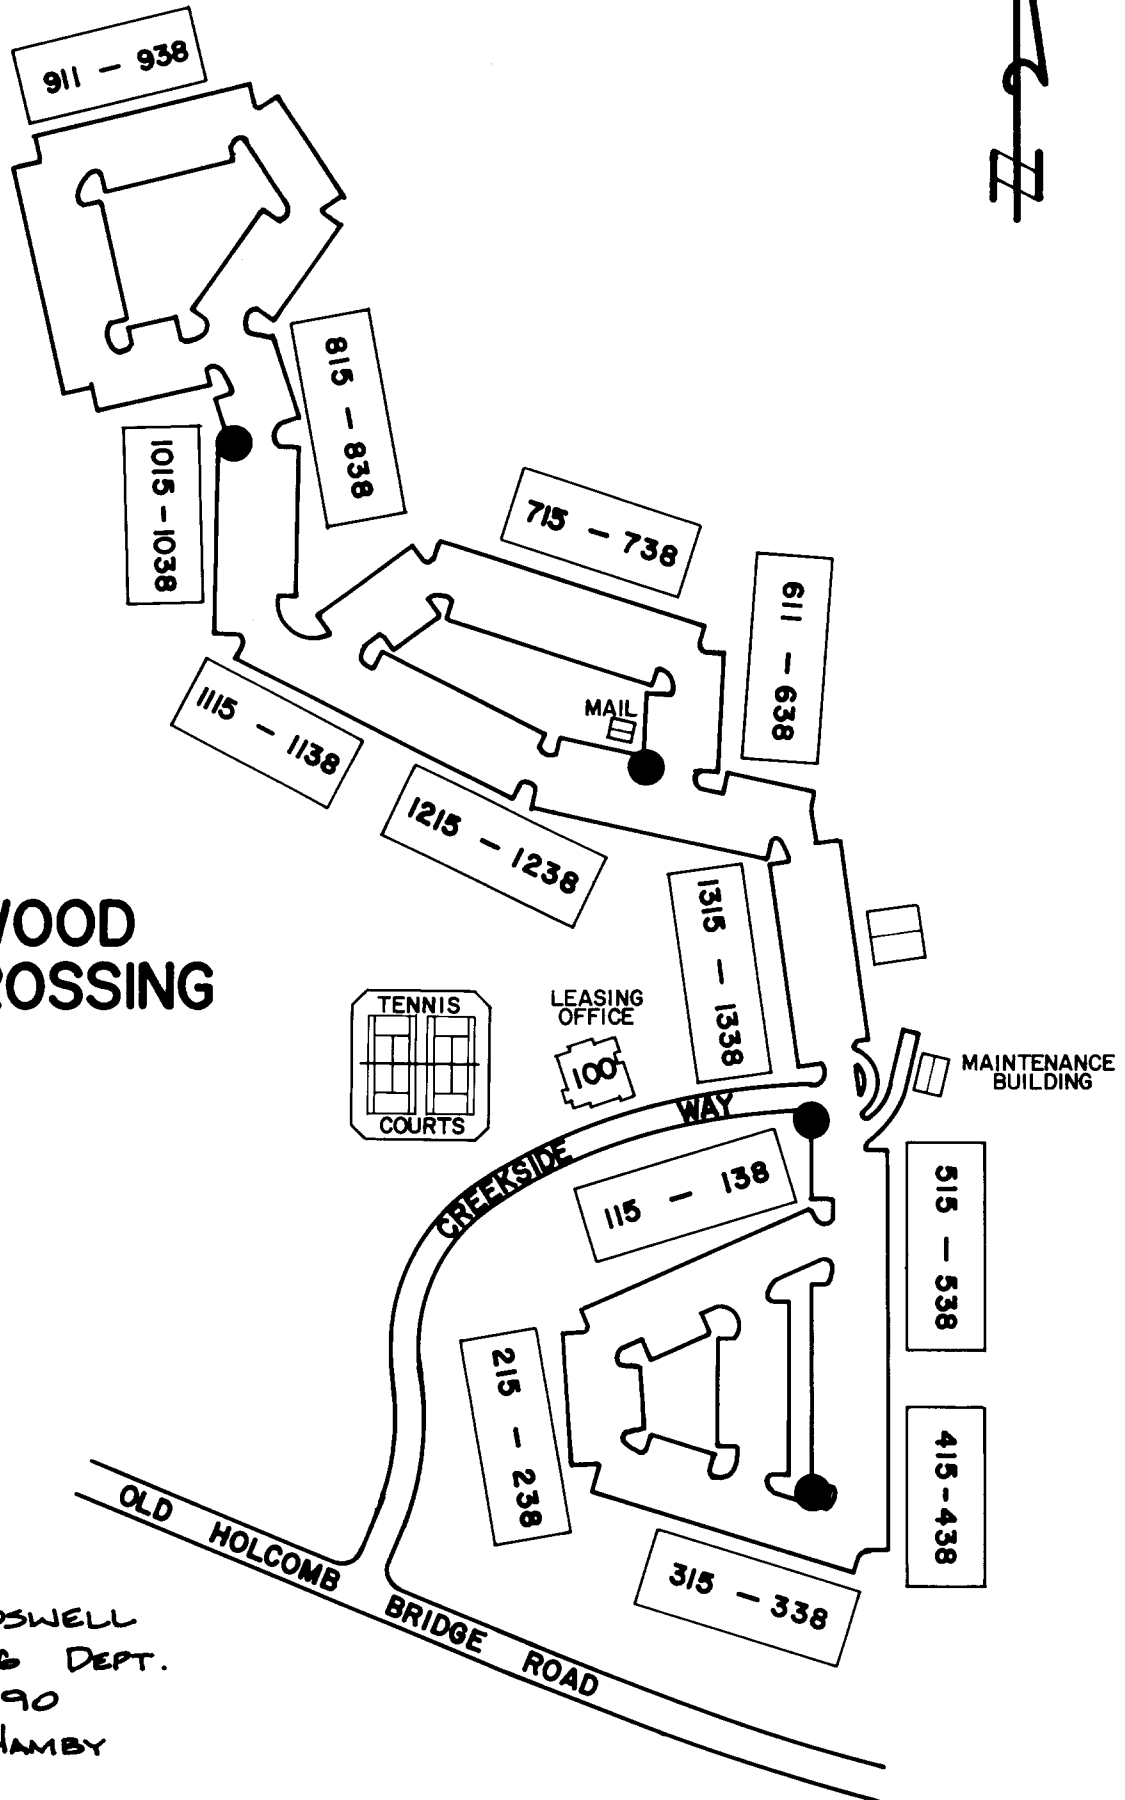

CITY OF ROSWELL  
ENGINEERING DEPT.  
DATE: 1.8.90  
DRAWN: S. HAMBY