


CROWN PARK TOWNHOMES

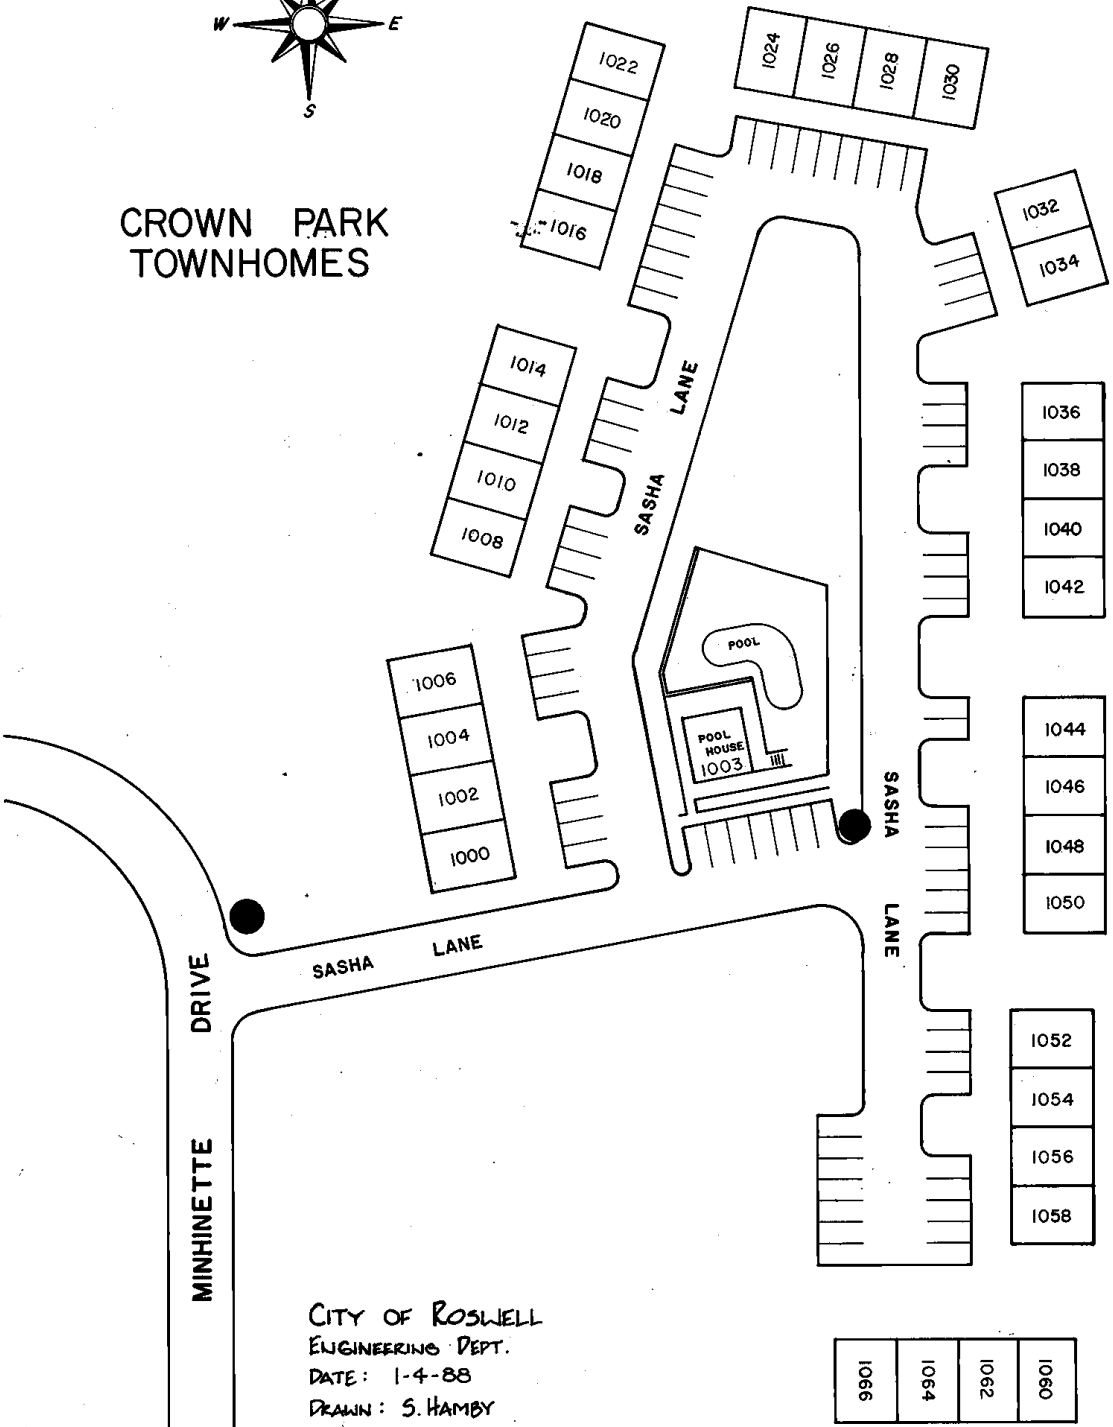

CITY OF ROSWELL
ENGINEERING DEPT.
DATE: 1-4-88
DRAWN: S. HAMBY